

SITE PLAN
1/8" = 1'-0"

PRELIMINARY DESIGN ONLY
NOT FOR CONSTRUCTION

REVISIONS	#	BY

Copyright reserved. All contents of this drawing are the exclusive property of Synthesis Design Inc. and shall not be used or reproduced without the consent of the Designer.

All dimensions shall be verified on site prior to commencement of work.

SYN
THE
SIS
DESIGN

synthesis design inc.

258 east 1st street


north vancouver, bc,

canada v7l 1b3

tel: (604) 980-2087

www.synthesisthesign.ca

Drawing Title	
SITE PLAN	
Date	02.10.2022
Scale	1/8" = 1'-0"
Drawn	BKI
Job No.	21092
Sheet	PD-1
Or	6 Sheets

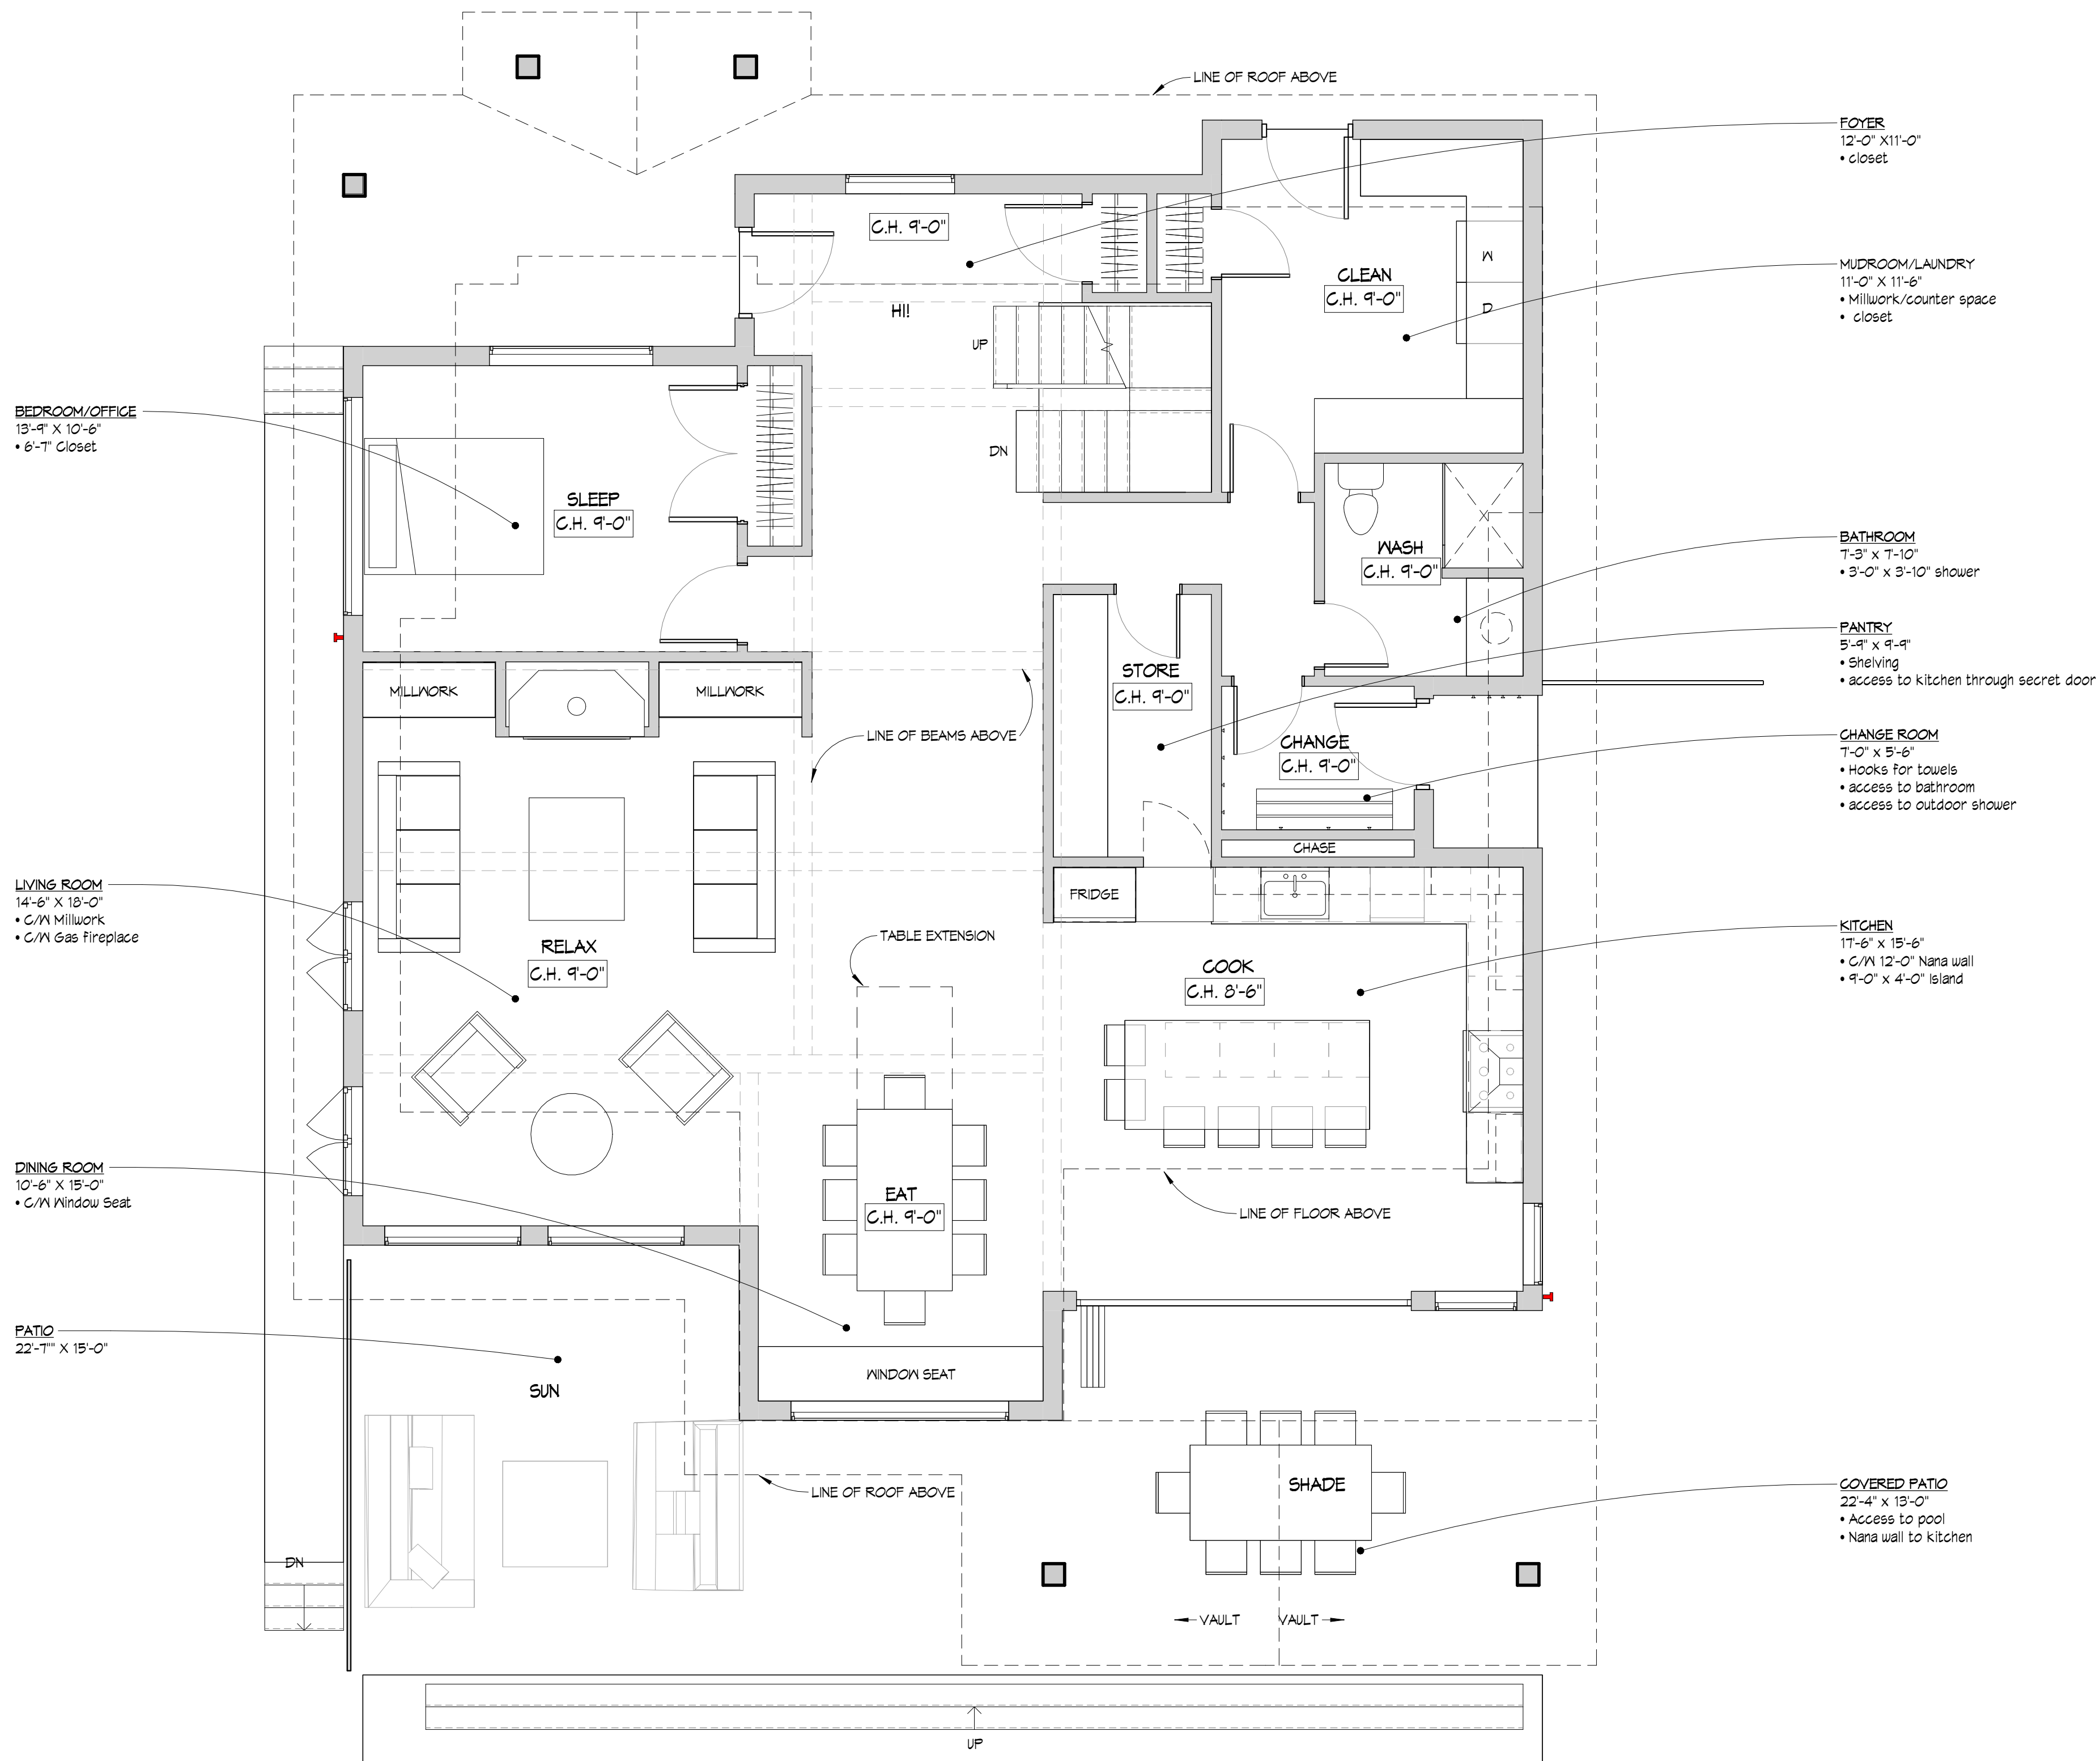

MAIN FLOOR PLAN

1/4" = 1'-0"
1761 SQ.FT

PRELIMINARY DESIGN ONLY
NOT FOR CONSTRUCTION

REVISIONS	#	BY

Copyright reserved. All contents of this drawing are the exclusive property of Synthesis Design Inc. and shall not be used or reproduced without the consent of the Designer.

All dimensions shall be verified on site prior to commencement of work.



synthesis design inc.
258 east 1st street
north vancouver, bc,
canada V7L 1B3
tel. (604) 980-2087
www.synthesisthesign.ca

Drawing Title
MAIN FLOOR

Date 02.10.2022

Scale 1/4" = 1'-0"


Drawn BKL

Job No. 21092

Sheet PD-2

Of 6 Sheets

2024-11-21
10:26:23 AM

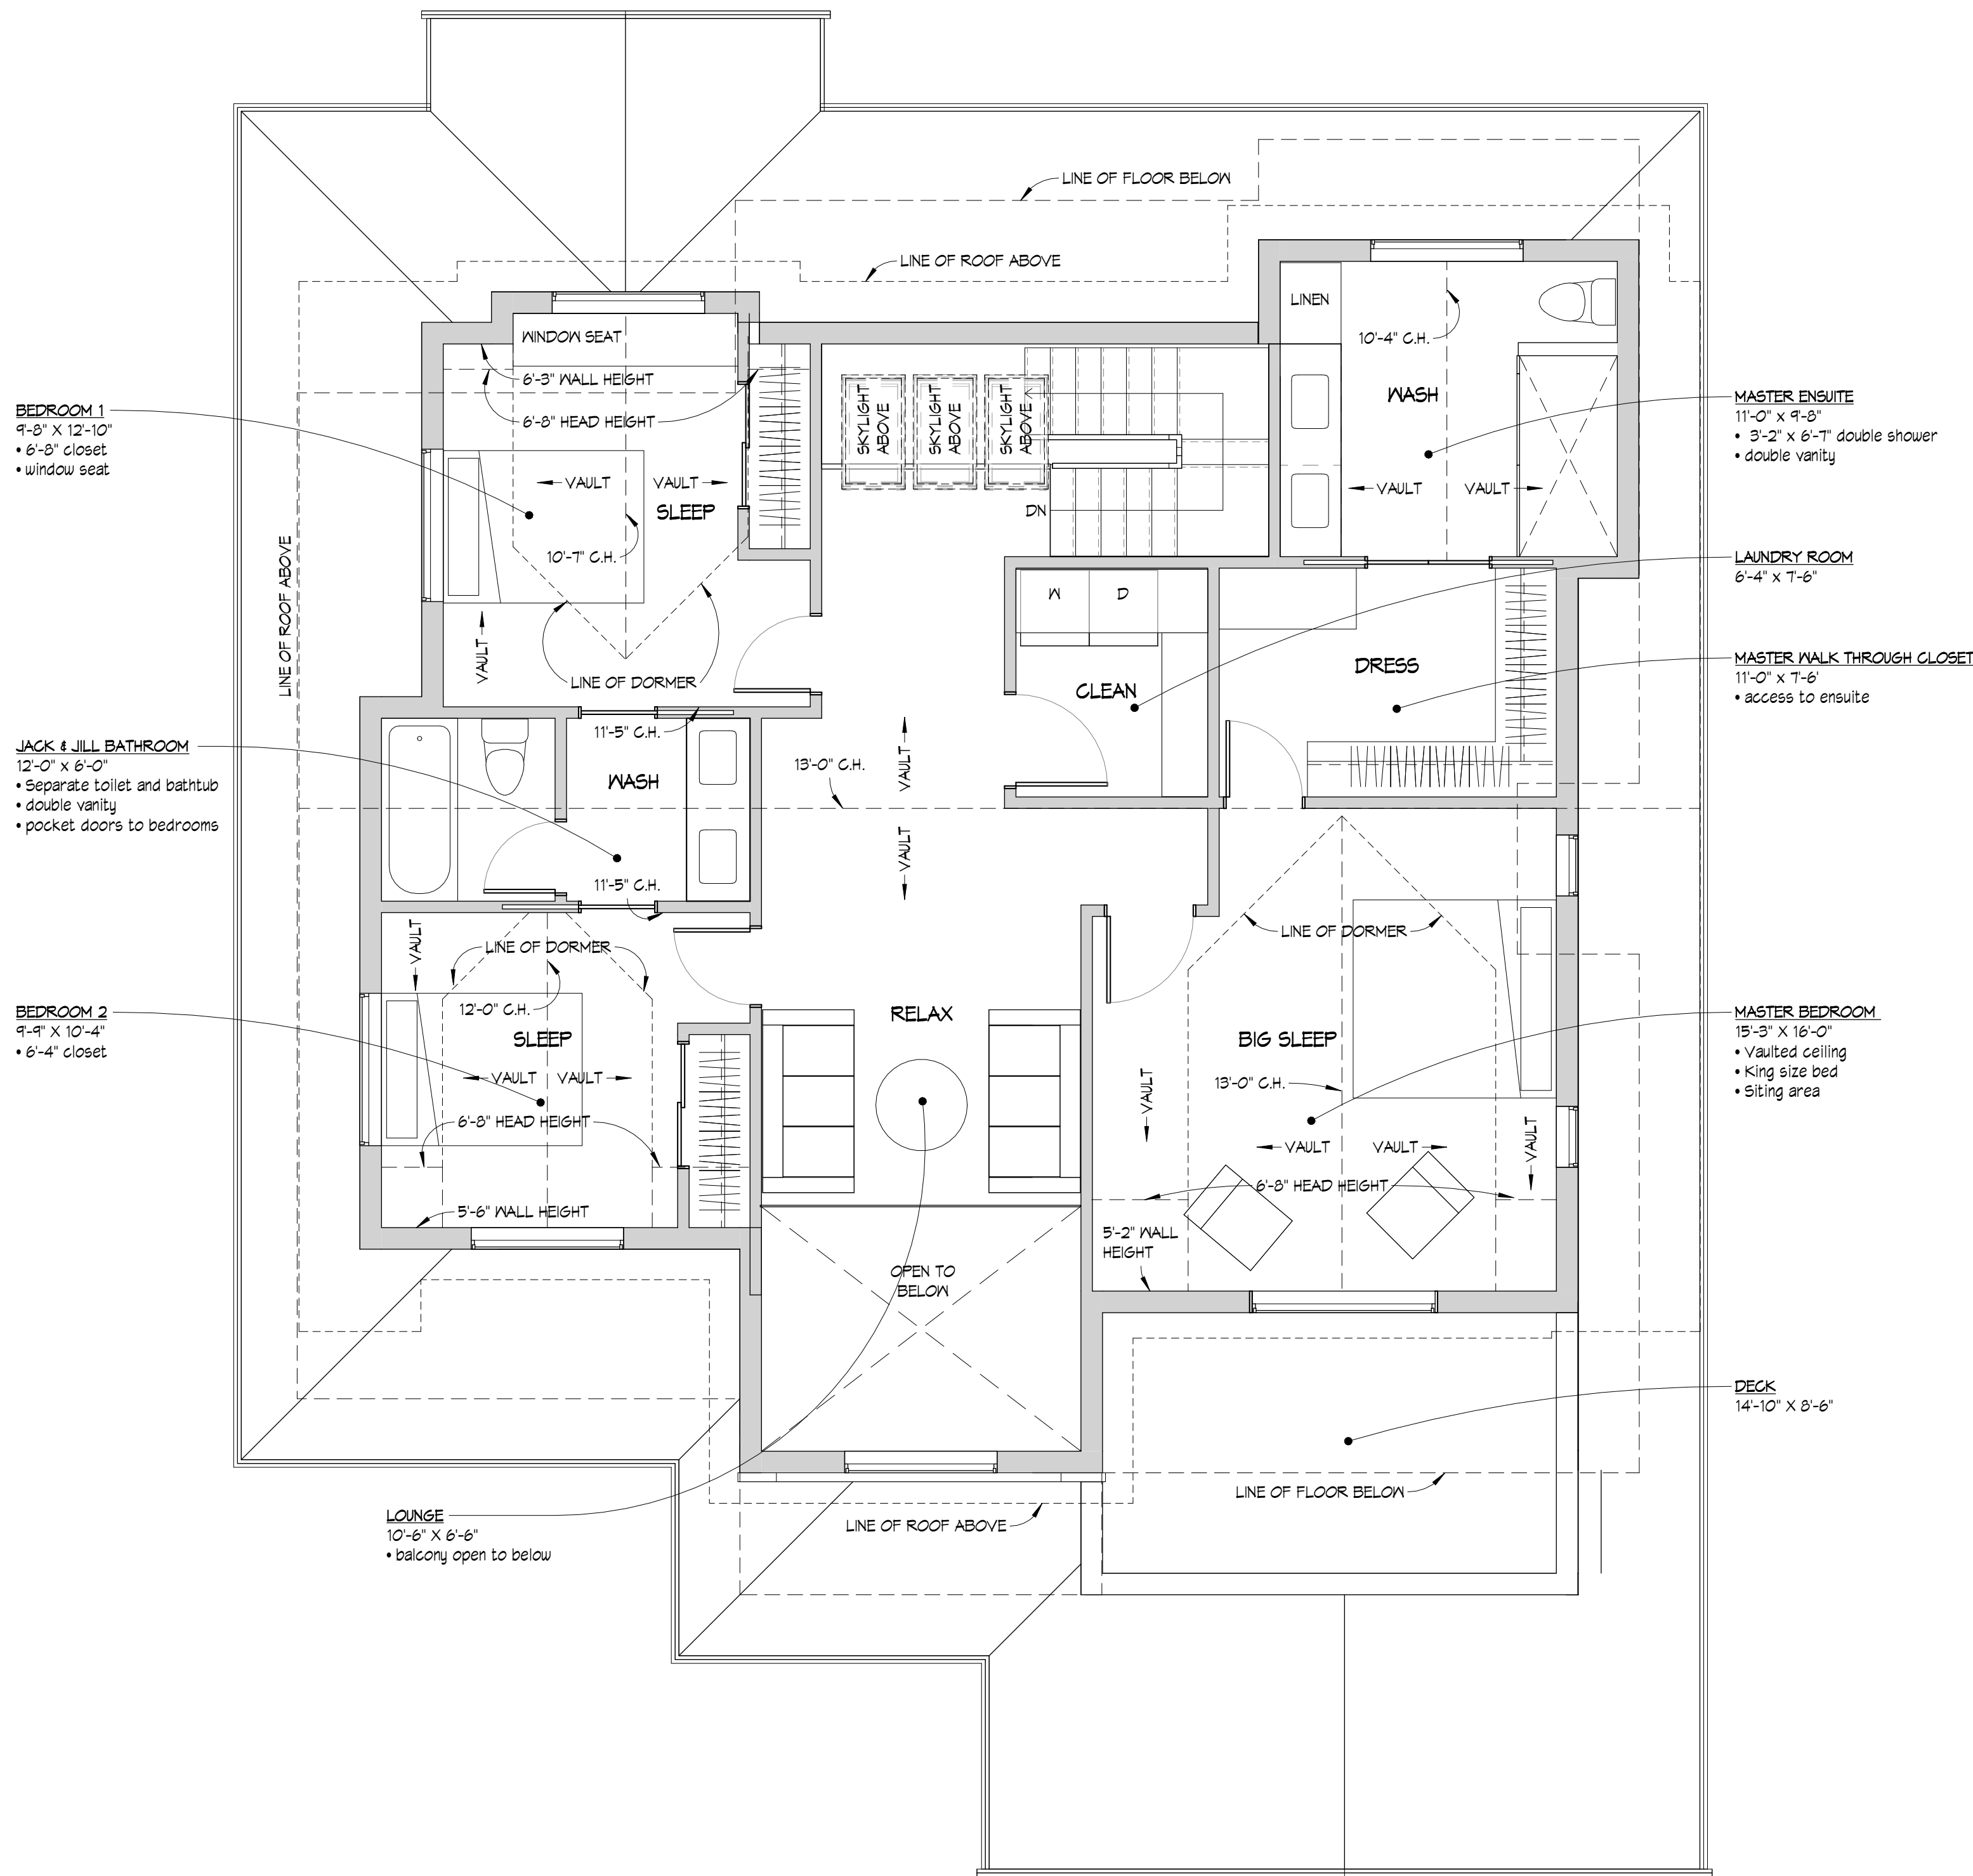

LEGEND

- NEW WALL
- DOOR
- WINDOW
- NEW POST
- HB HOSE BIBB

UPPER FLOOR PLAN
1/4" = 1'-0"
1362 SQ.FT

PRELIMINARY DESIGN ONLY
NOT FOR CONSTRUCTION

REVISIONS	#	BY

Copyright reserved. All contents of this drawing are the exclusive property of Synthesis Design Inc. and shall not be used or reproduced without the consent of the Designer.

All dimensions shall be verified on site prior to commencement of work.

SYN
THE
SIS
DESIGN

synthesis design inc.

258 east 1st street

north vancouver, bc,

canada v7L 1B3

tel. (604) 980-2087

www.synthesisthesign.ca

Drawing Title	UPPER FLOOR		
Date	02.10.2022		
Scale	1/4" = 1'-0"		
Drawn	BKI		
Job No.	21092		
Sheet	PD-3		
Of	6	Sheets	

REVISIONS	#	BY

Copyright reserved. All contents of this drawing are the exclusive property of Synthesis Design Inc. and shall not be used or reproduced without the consent of the Designer.

All dimensions shall be verified on site prior to commencement of work.

SYN
THE
SIS
DESIGN

synthesis design inc.


258 east 1st street

north vancouver, bc,

canada v7L 1B3

tel: (604) 980-2087

www.synthesisthesign.ca

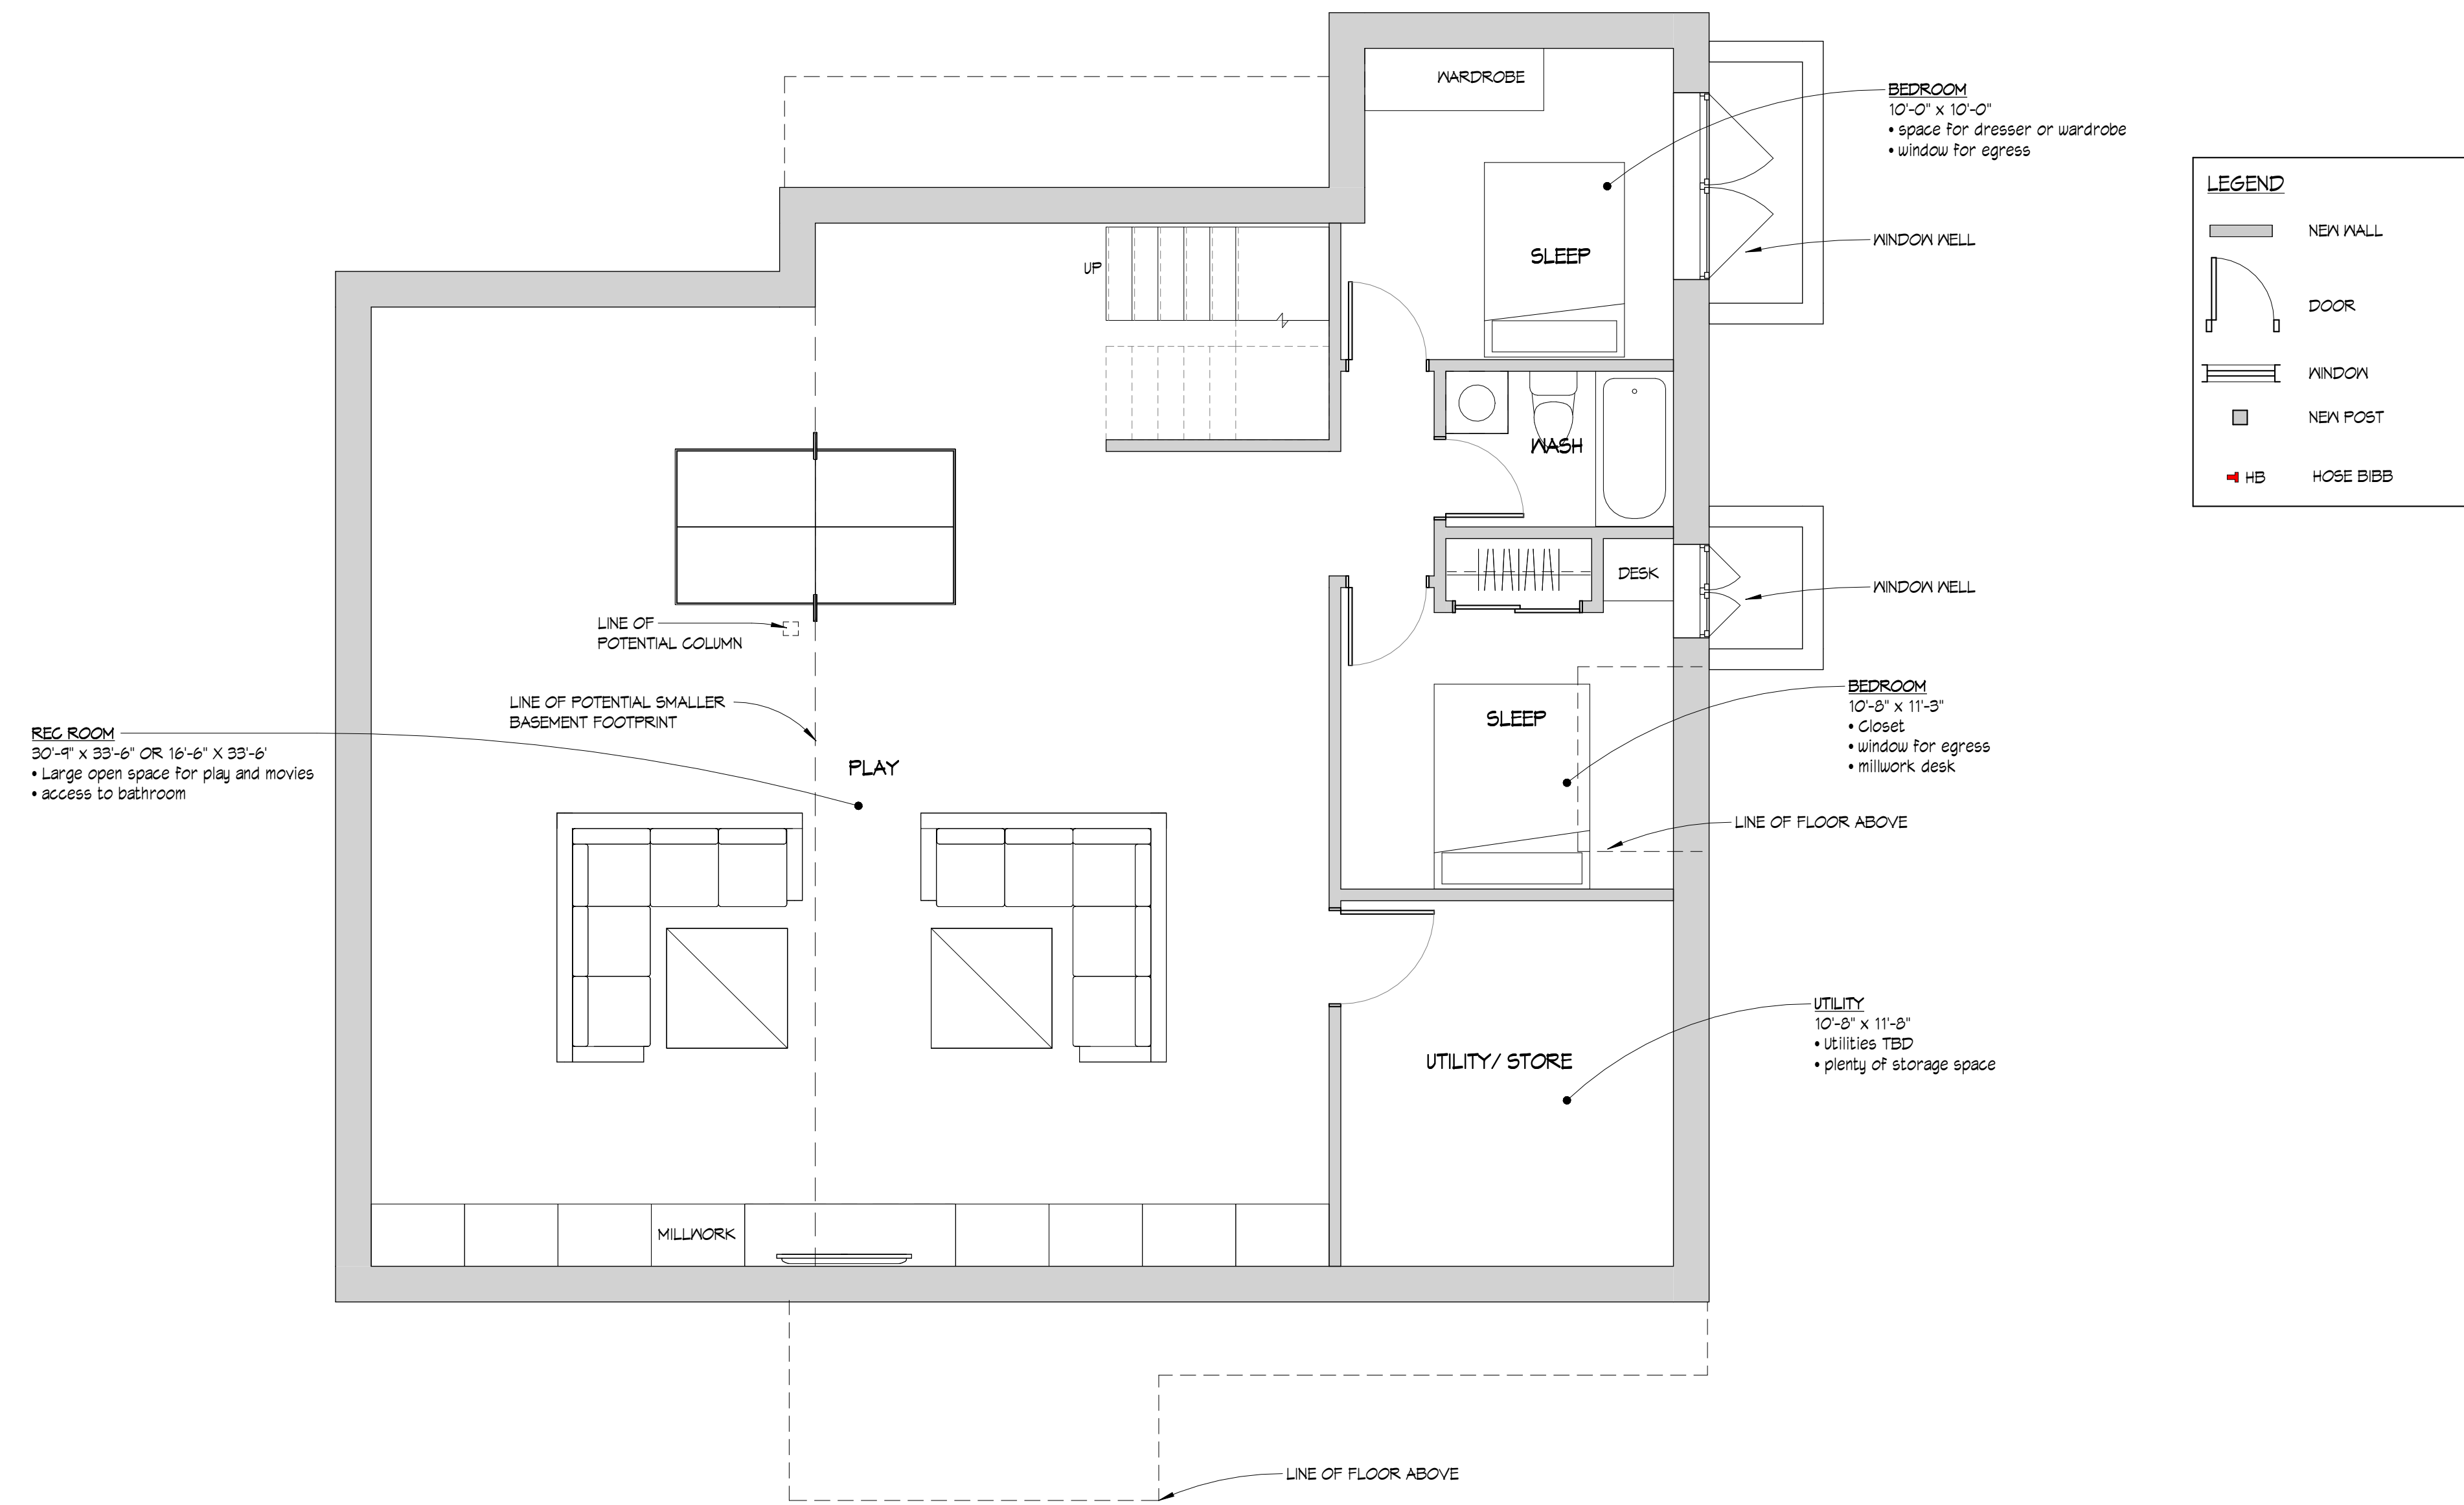

BASEMENT FLOOR PLAN

1/4" = 1'-0"
1610 SQ.FT +/-

PRELIMINARY DESIGN ONLY
NOT FOR CONSTRUCTION

Drawing Title	BASEMENT
Date	02.10.2022
Scale	1/4" = 1'-0"
Drawn	BKI
Job No.	21092
Sheet	PD-4
Of	6 Sheets