


FLOOR PLAN

NOT TO SCALE

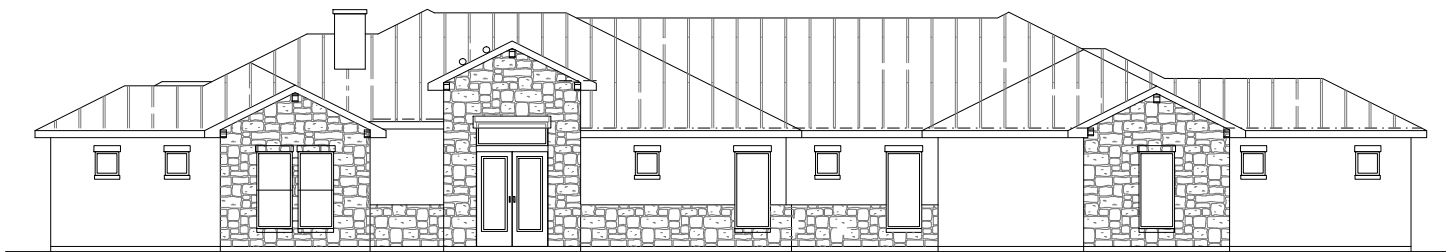

FRONT ELEVATION

NOT TO SCALE