





# ALAIR

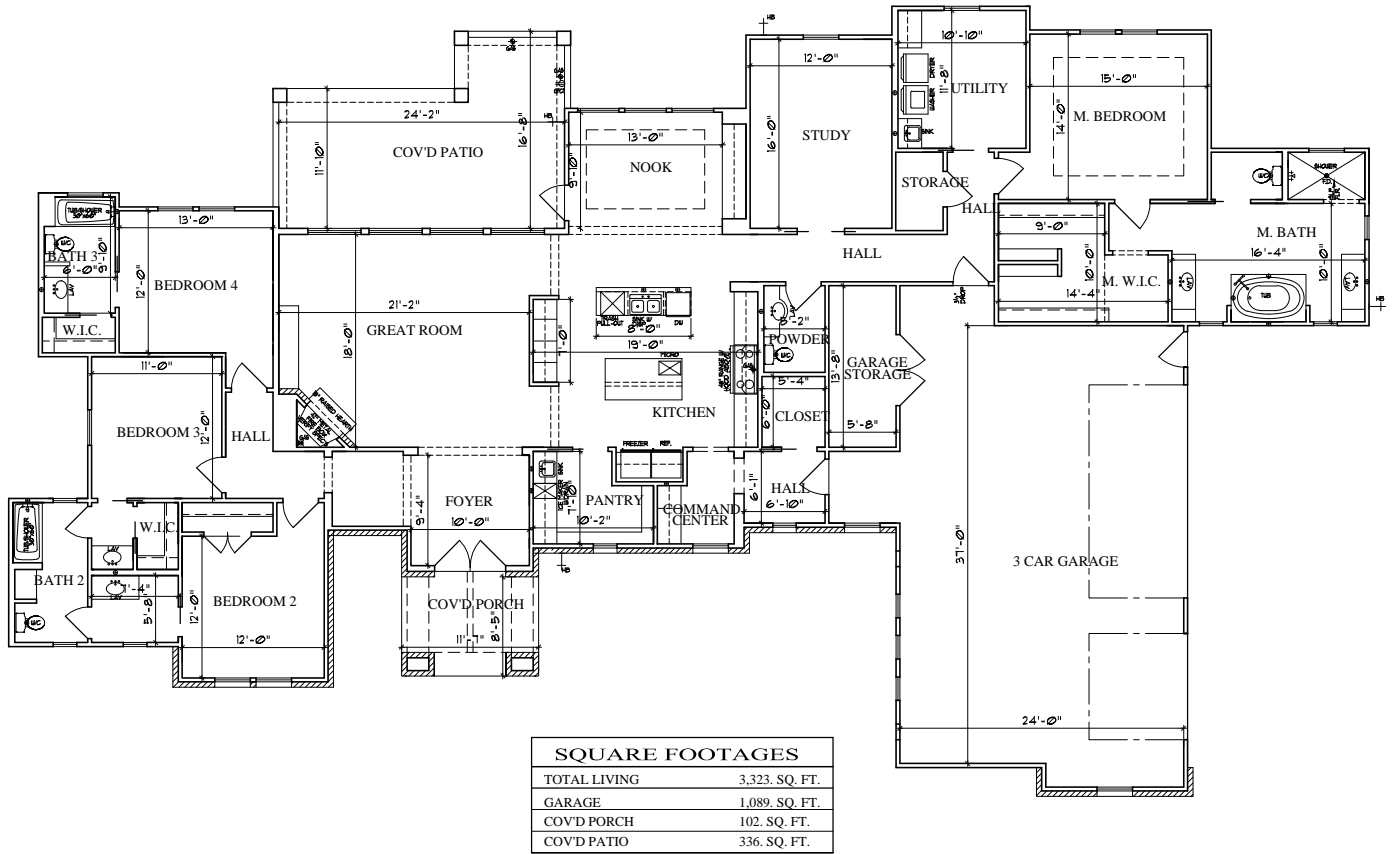

**FLOOR PLAN**

NOT TO SCALE

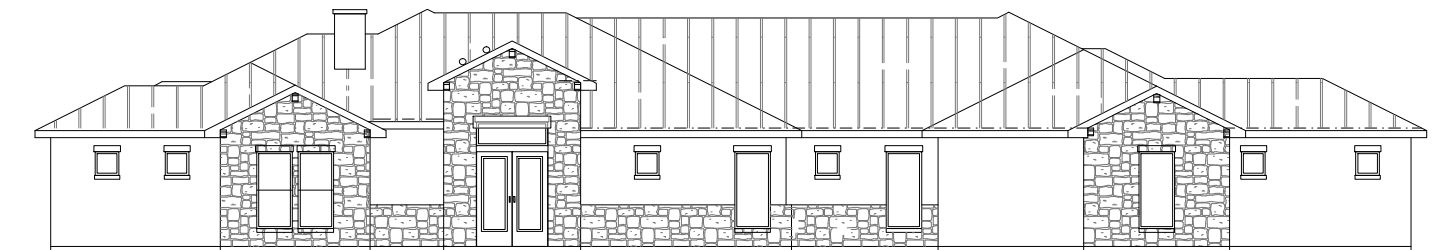

**FRONT ELEVATION**

NOT TO SCALE